


MODEL	VRP MODEL	DATE	2018-07-37	Rev.01
VRP Tankless External Recirculation Mode (6-8units)				

VESTA DS, INC

This drawing is intended only as a guide and not as a replacement for professionally engineered project drawing. This concept system drawing does not imply complinace with local building codes. Acutal installaion may vary depending on installation location & parameters and it must be done in accordance to all local building codes. Verify with local building officials before commencement of system installation.

Size		Recommended Pipe size	
A	1/2"	1Unit	3/4"
B	3/4"	2Units	1"
C	3/4"	3Units	1-1/4"
D	3/4"	4-5Units	1-1/2"
E	3/4"	6-8Units	2"

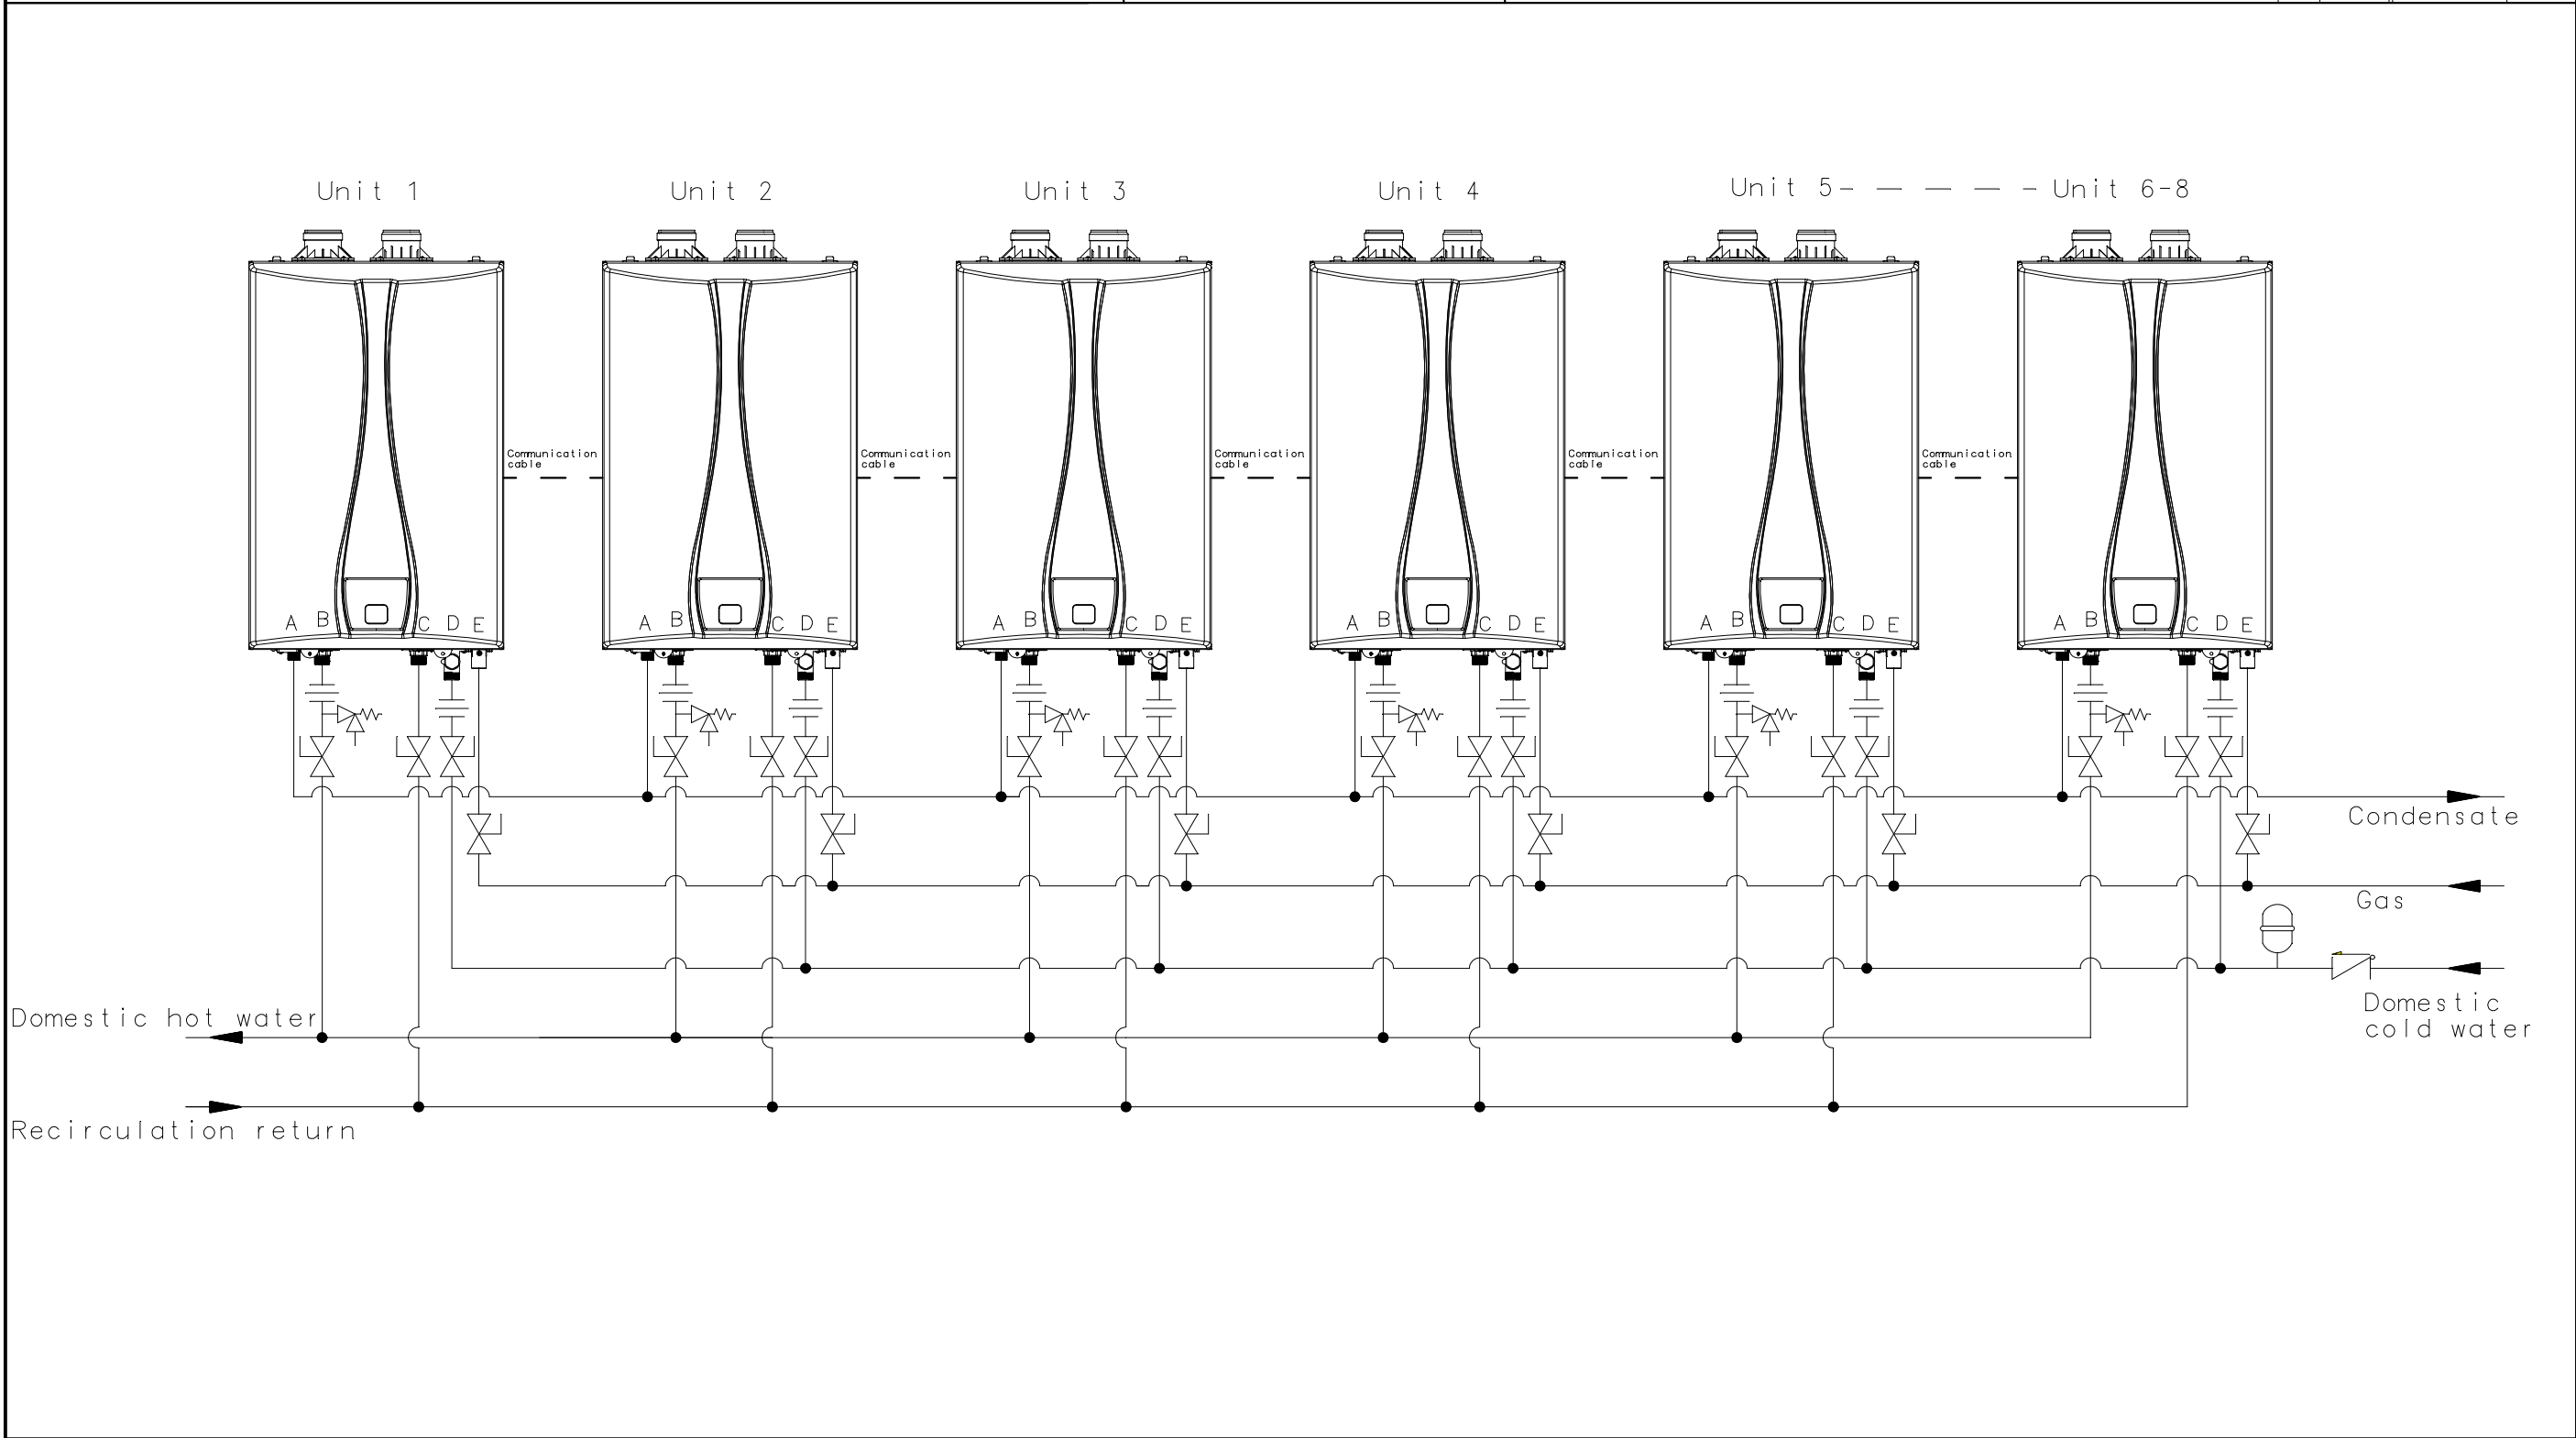

Check valve	Circulation pump	Aquastat	Pressure relief valve	Storage vessel	Mixing valve	Expansion vessel	Ball vavle
-------------	------------------	----------	-----------------------	----------------	--------------	------------------	------------